



City of Concord, New Hampshire

PURCHASING DIVISION

COMBINED OPERATIONS & MAINTENANCE FACILITY

311 NORTH STATE STREET

CONCORD, NH 03301

(603) 230-3664 FAX: (603) 230-3656

www.concordnh.gov/Purchasing

May 26, 2011

ADDENDUM NUMBER THREE

B30-11

HALL STREET WASTEWATER TREATMENT FACILITY ROOF REPAIR

TO ALL FIRMS OF RECORD: This addendum forms a part of and modifies the bidding and contract documents and technical specifications for the project named above. The following changes, additions and clarifications are made to the original Contract Documents:

1. **Question.** Detail 2/A2 on A3 shows new double drain unit to be installed at existing drain locations. Is the primary outlet connected to the existing drain pipe? And, what is the overflow outlet connected to?

Answer. Eliminate new double drain unit and replace with new roof drain to match existing.

2. **Question.** Roof Note on plan A1 and section 07530 Part 2 2.2 membrane states: .060 unreinforced TPO membrane provide in min. 16' wide rolls. All TPO field sheet is reinforced and no rolls are available over 12' wide.

Answer. TPO field sheet to be reinforced with minimum 12' wide rolls.

3. **Question.** Section 07530 Part 2 2.3 Insulation 8, states: min R-value for roof insulation at any location shall be R-30. Roof plan A1 states R-30 (average. Which is it-min./average?

Answer. Roof insulation to be R-30 average.

4. **Question.** Detail, 4/A2 on A1 and 2/A2 on A2 shows removal of existing concrete cap and pouring new grout filler in the first two blocks solid. This removal could cause significant structural damage to the existing parapet wall. Would you allow existing concrete cap to remain in place with new PT wood blocking attached, as shown on attached revised detail 8/A1 utilizing 25 gauge laminated TPO grey metal custom fabricated roof edge? (all membrane flashing and metal edge in this detail would be covered under the manufacturers 20 year L&M warranty).


Answer. Existing concrete cap is to be removed per details.

PLEASE BE ADVISED THAT THE CONTRACTOR MUST ACKNOWLEDGE RECEIPT OF ADDENDUM ONE, TWO AND THREE ON THE SIGNATURE PAGE OF THE BID FORM.

CITY OF CONCORD, NEW HAMPSHIRE

DOUGLAS B. ROSS

PURCHASING MANAGER

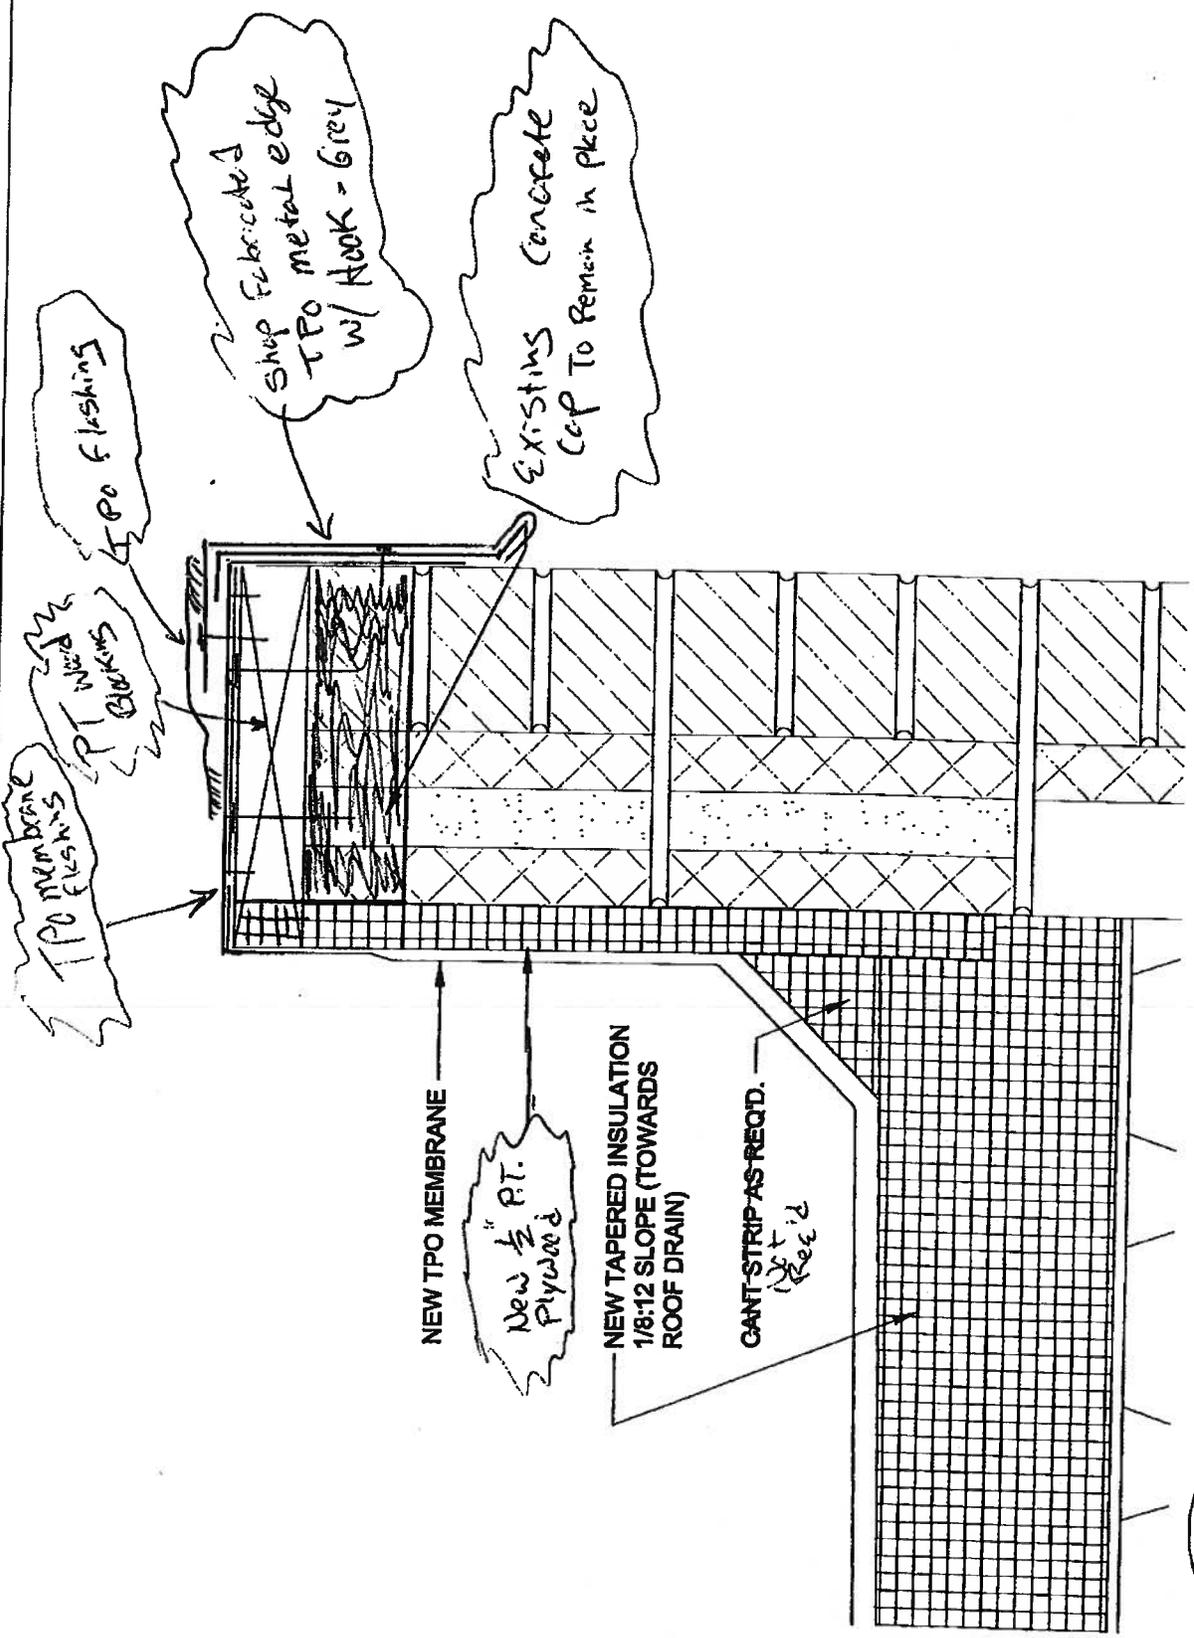

8
 A1
FLASHING DETAIL
 SCALE: 3" = 1'-0"

Proposed Revised Detail 5/18/11